
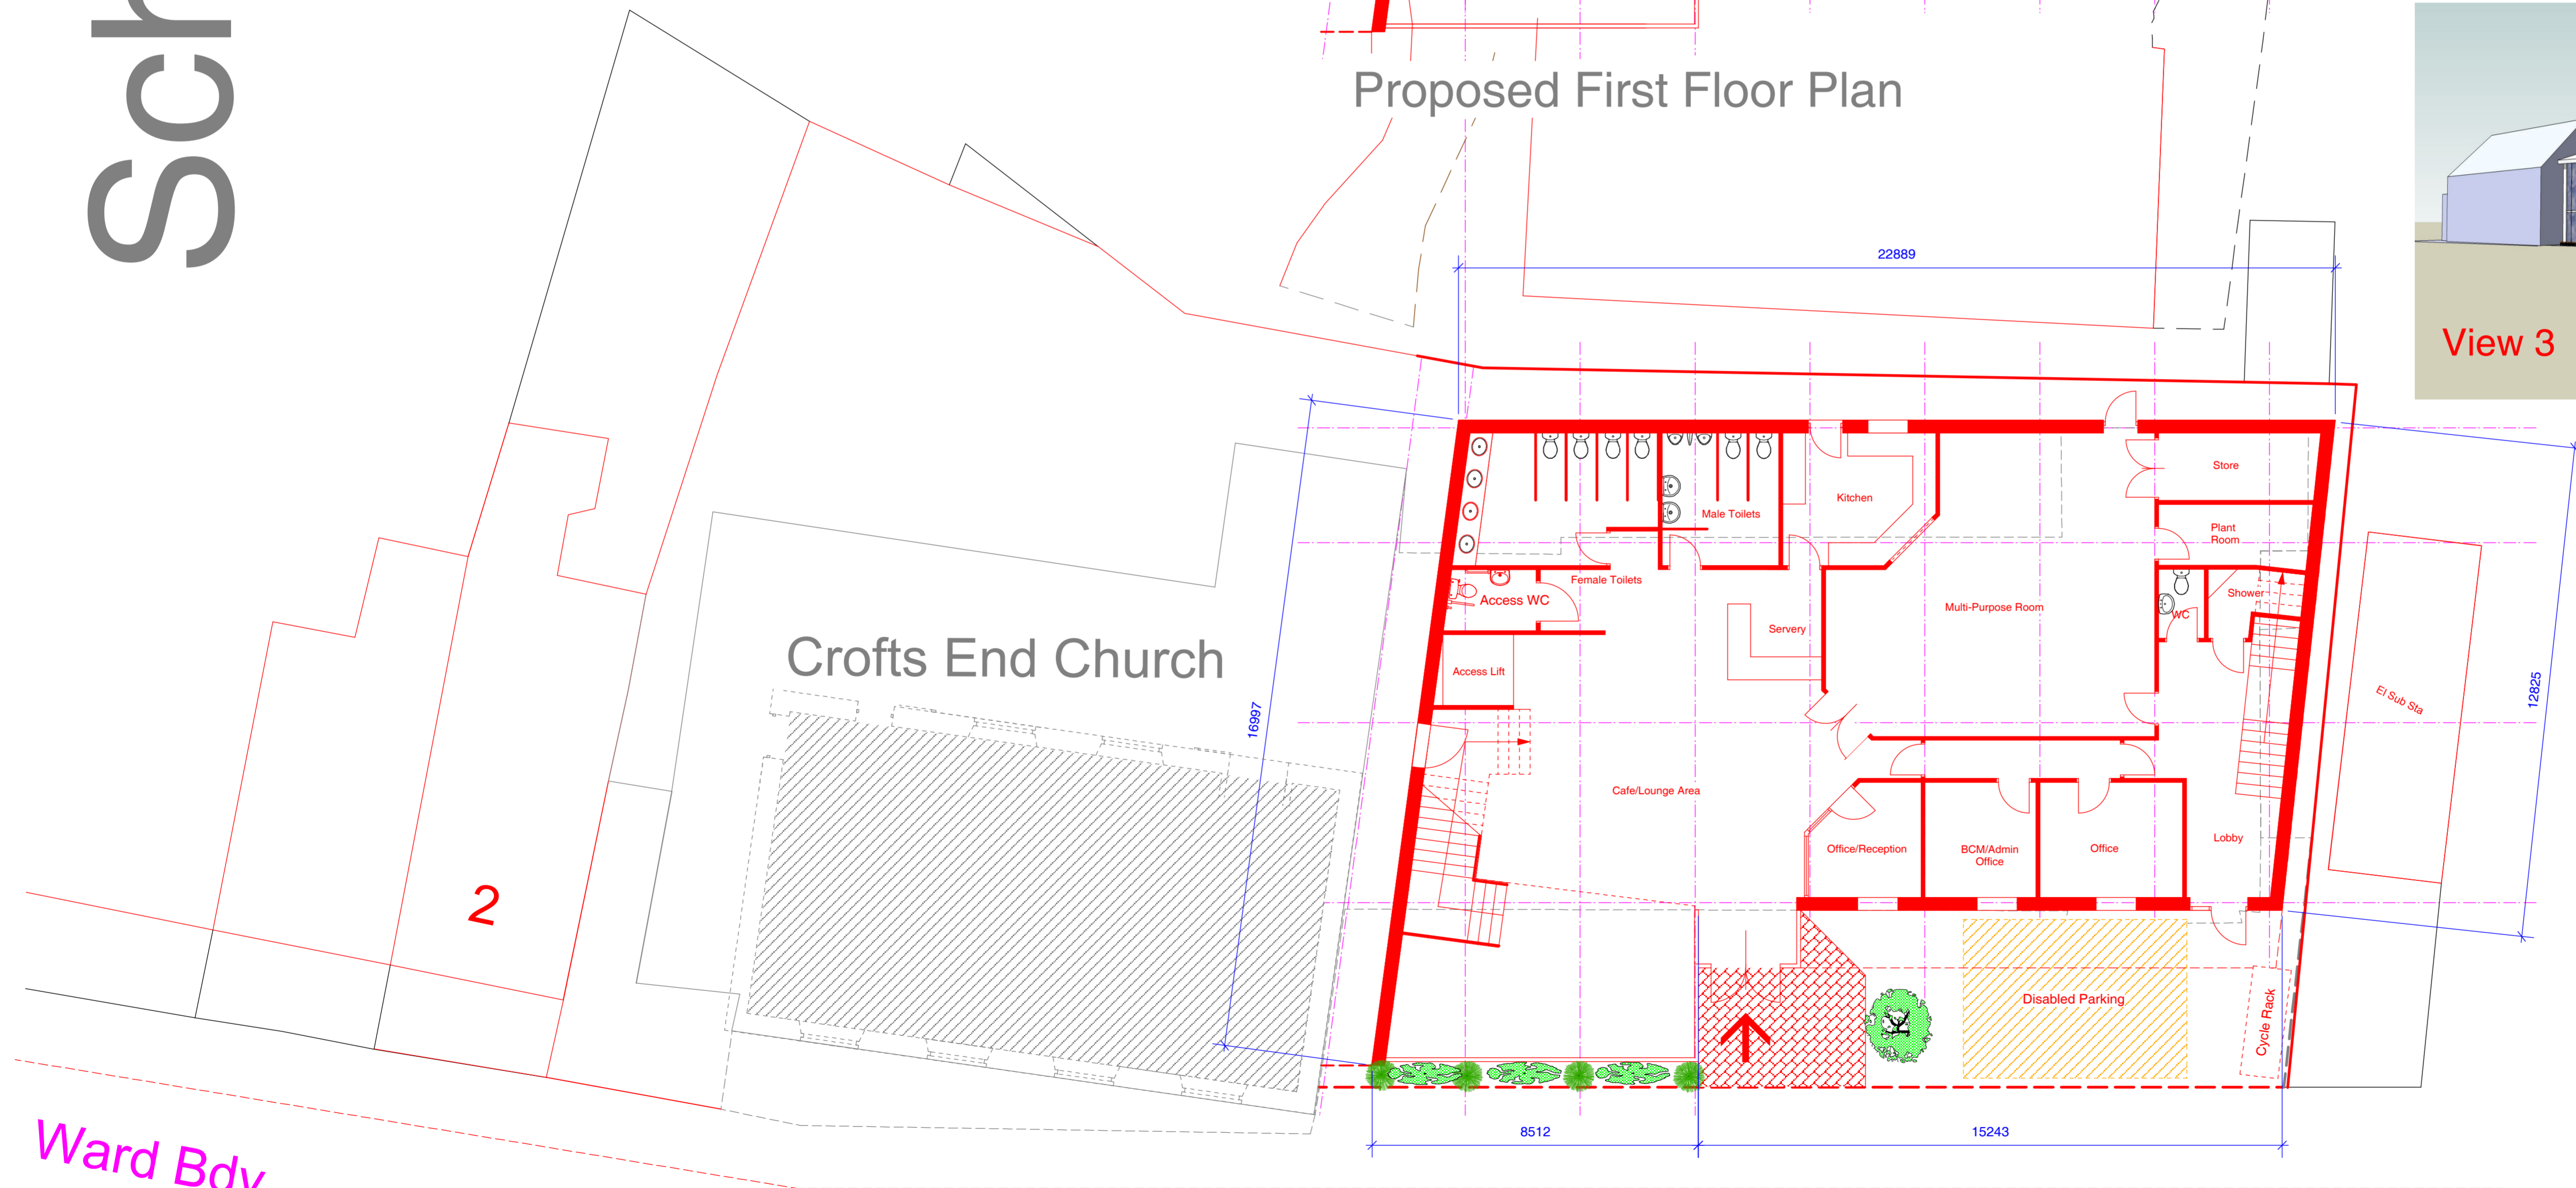
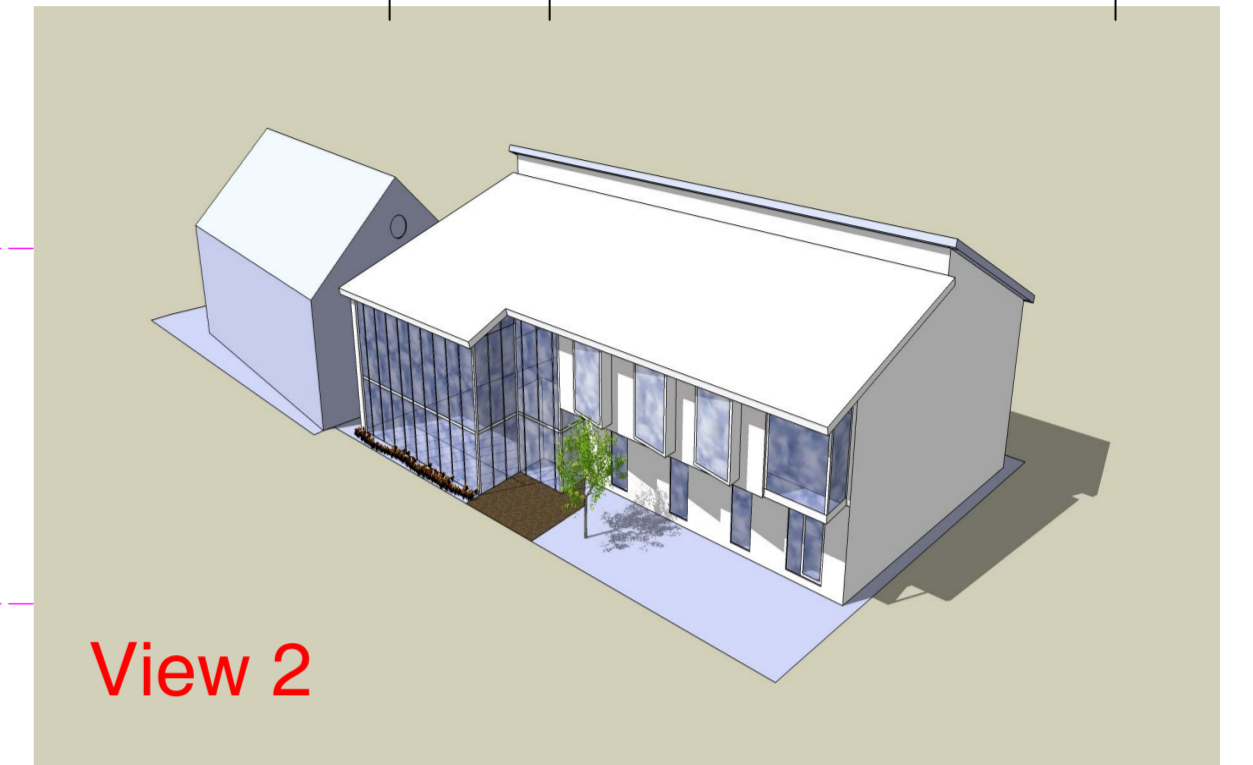
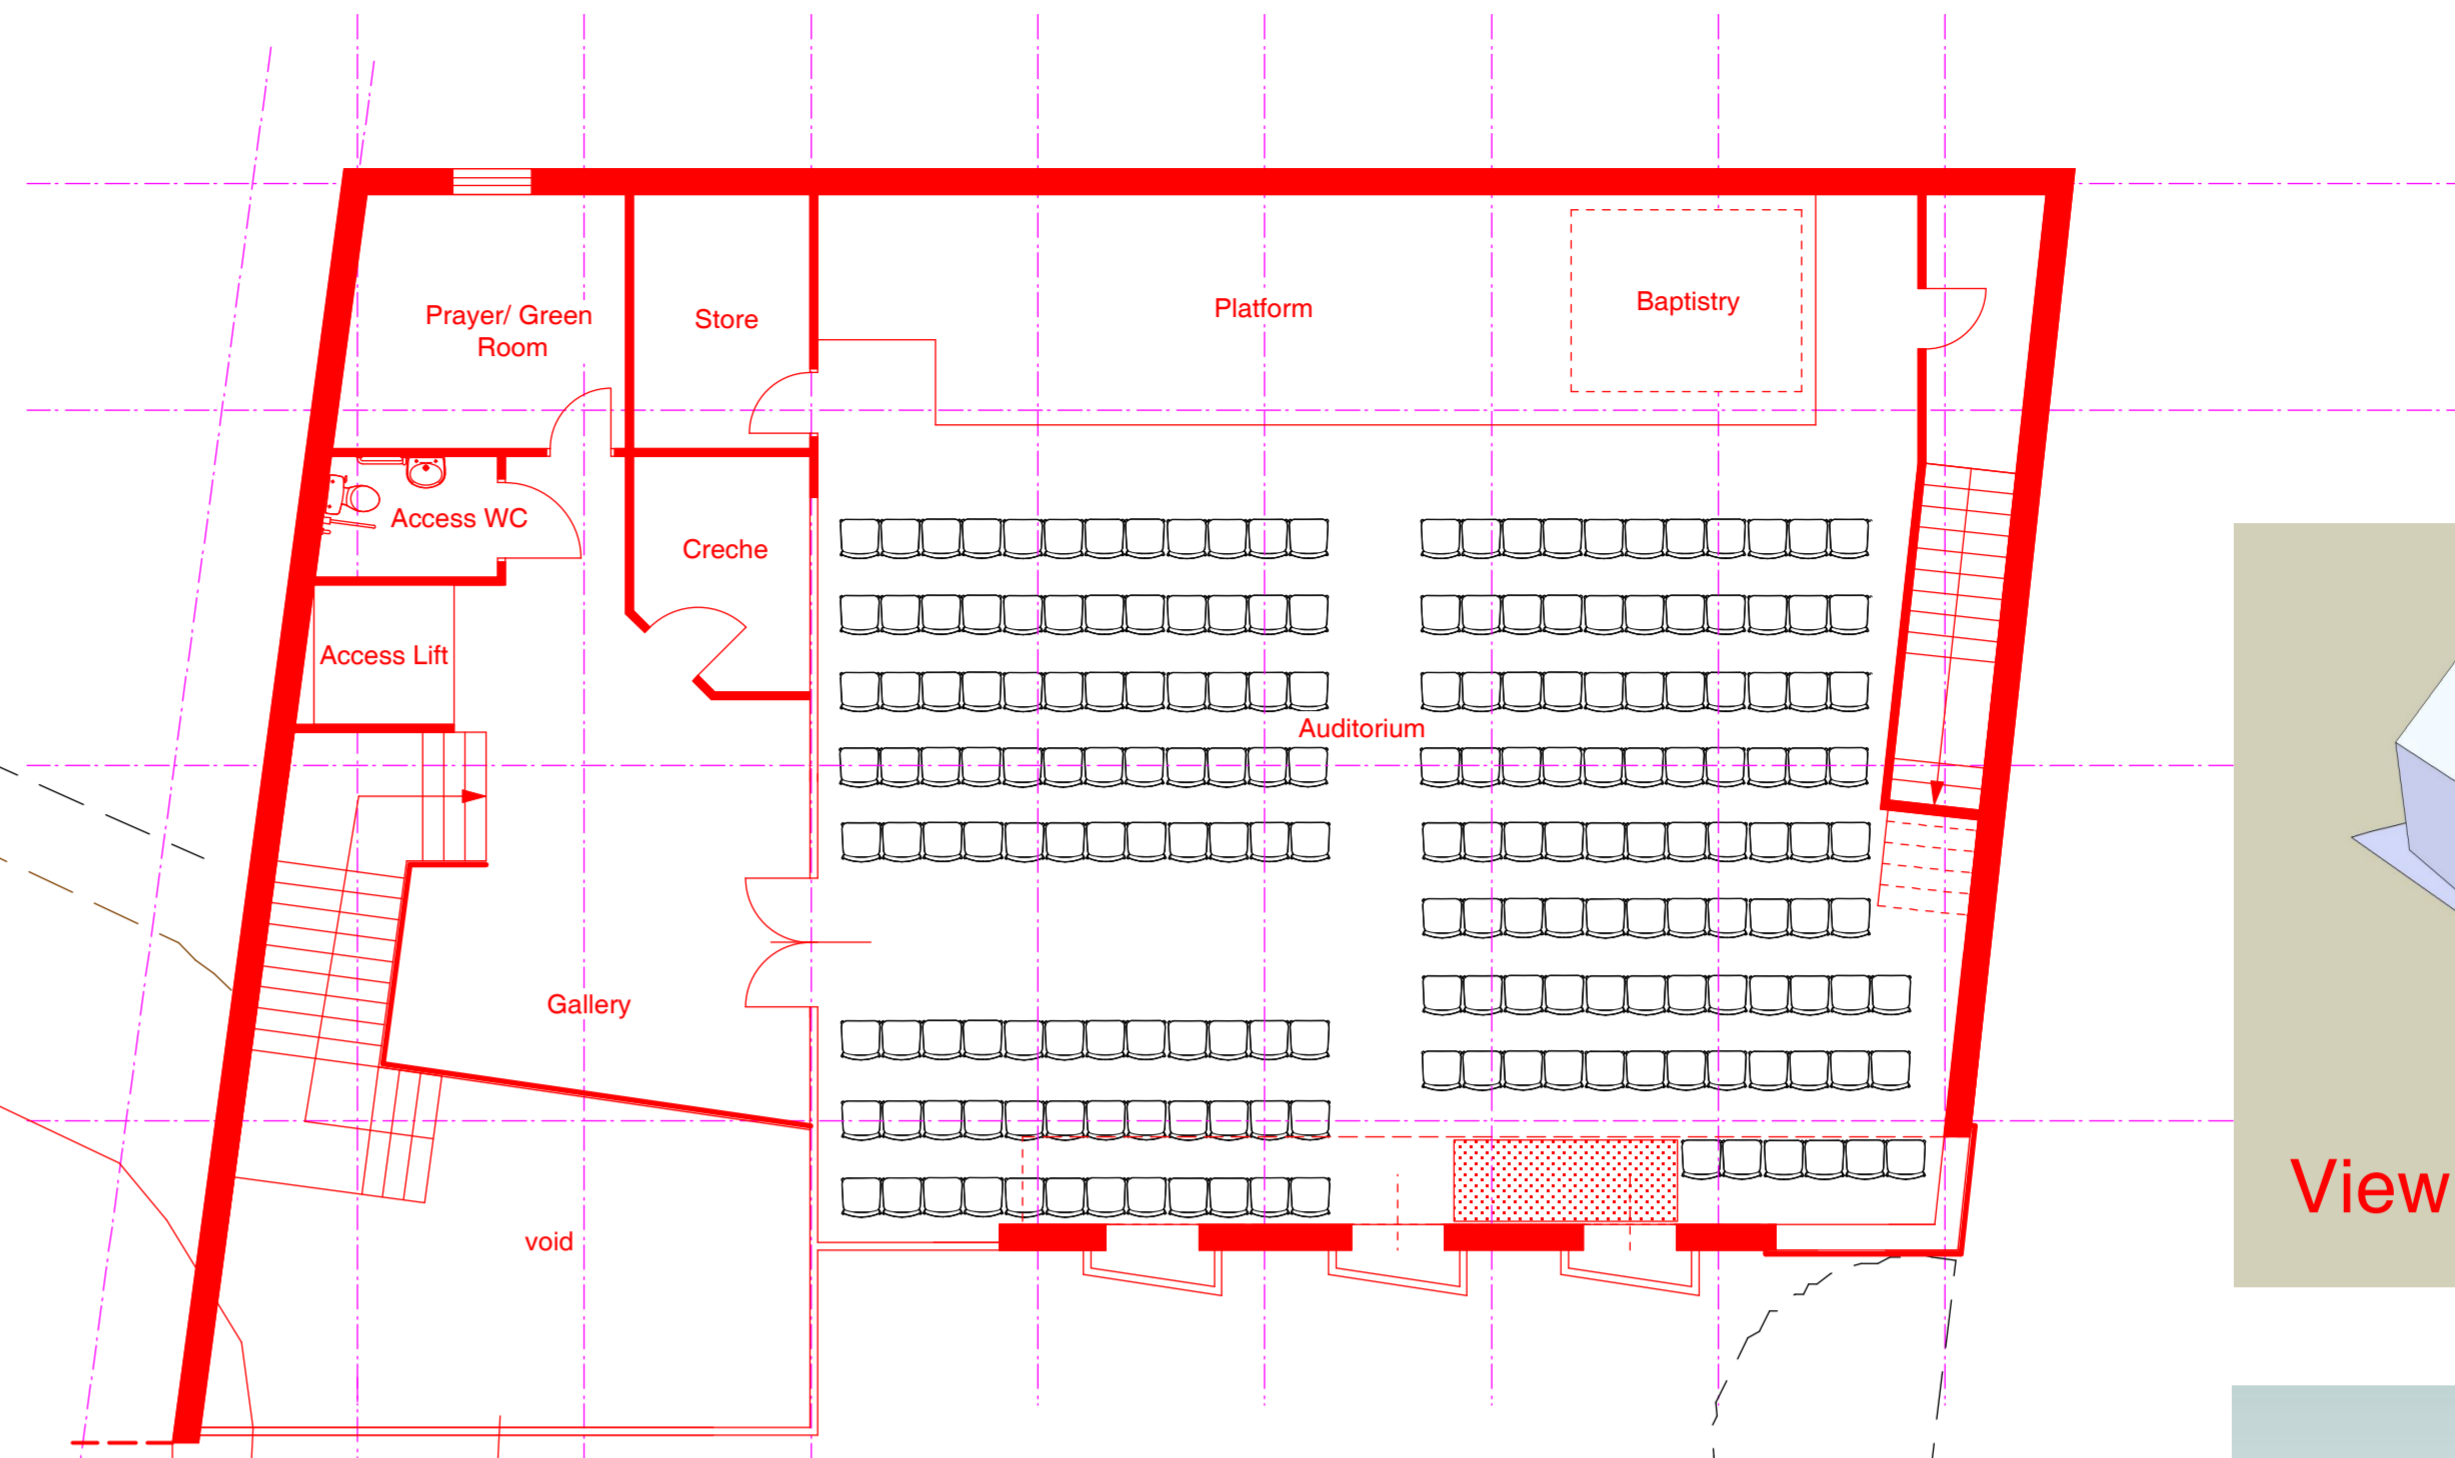
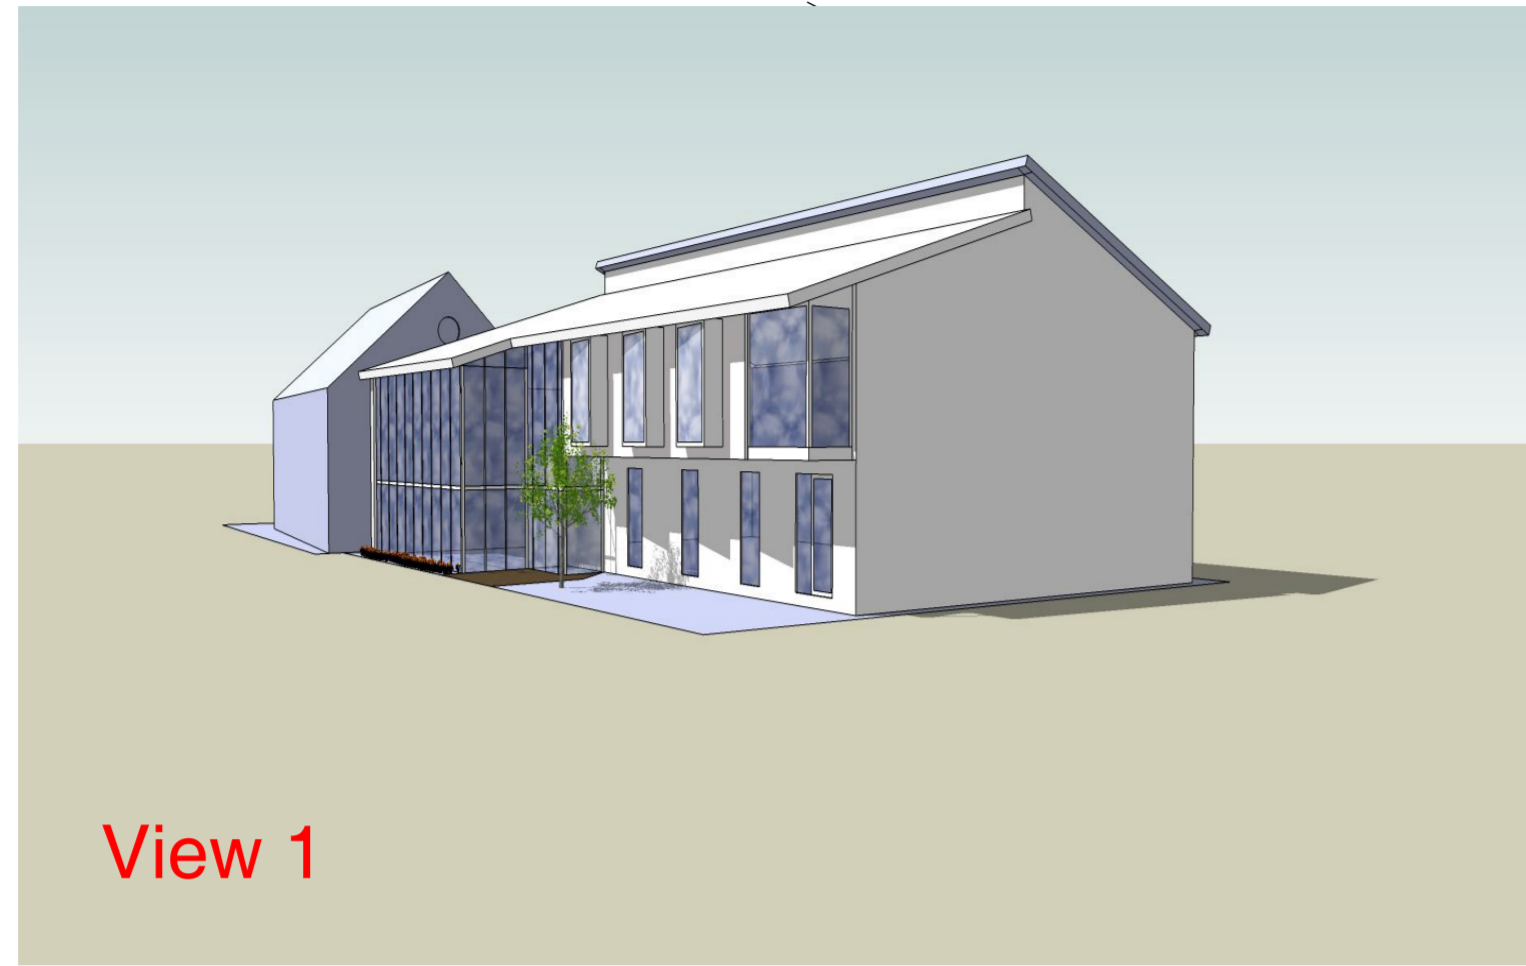


Scheme D

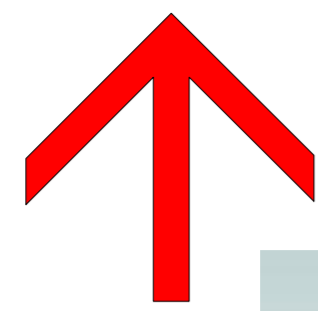

Revisions		
Reference	Revision	Date
A	General Revisions	Feb 2013

Ward Bdy

CR

CROFTS END ROAD

crofts end church
st george • bristol

Project Title:
Proposals for New Building
Crofts End Church
Crofts End Road
Bristol

Drawing Title: Proposed Plan Scheme D	
Date: 20 Jan 2009	Drawing Number: CEC/2012/01A
Scale: 1:100	Sheet Size: A1
Drawn: PW	

Preliminary
for discussion purposes only.